


Mar 13, 2024-9:05am Plotted By: MBlair
Tighe & Bond, Inc. J:\B\B0633 Barnstable\007 - Commerce Road Culvert\Drawings_Figures\AutoCAD\Sheet\Figures\Commerce Road Sketch 2023-03-12.dwg

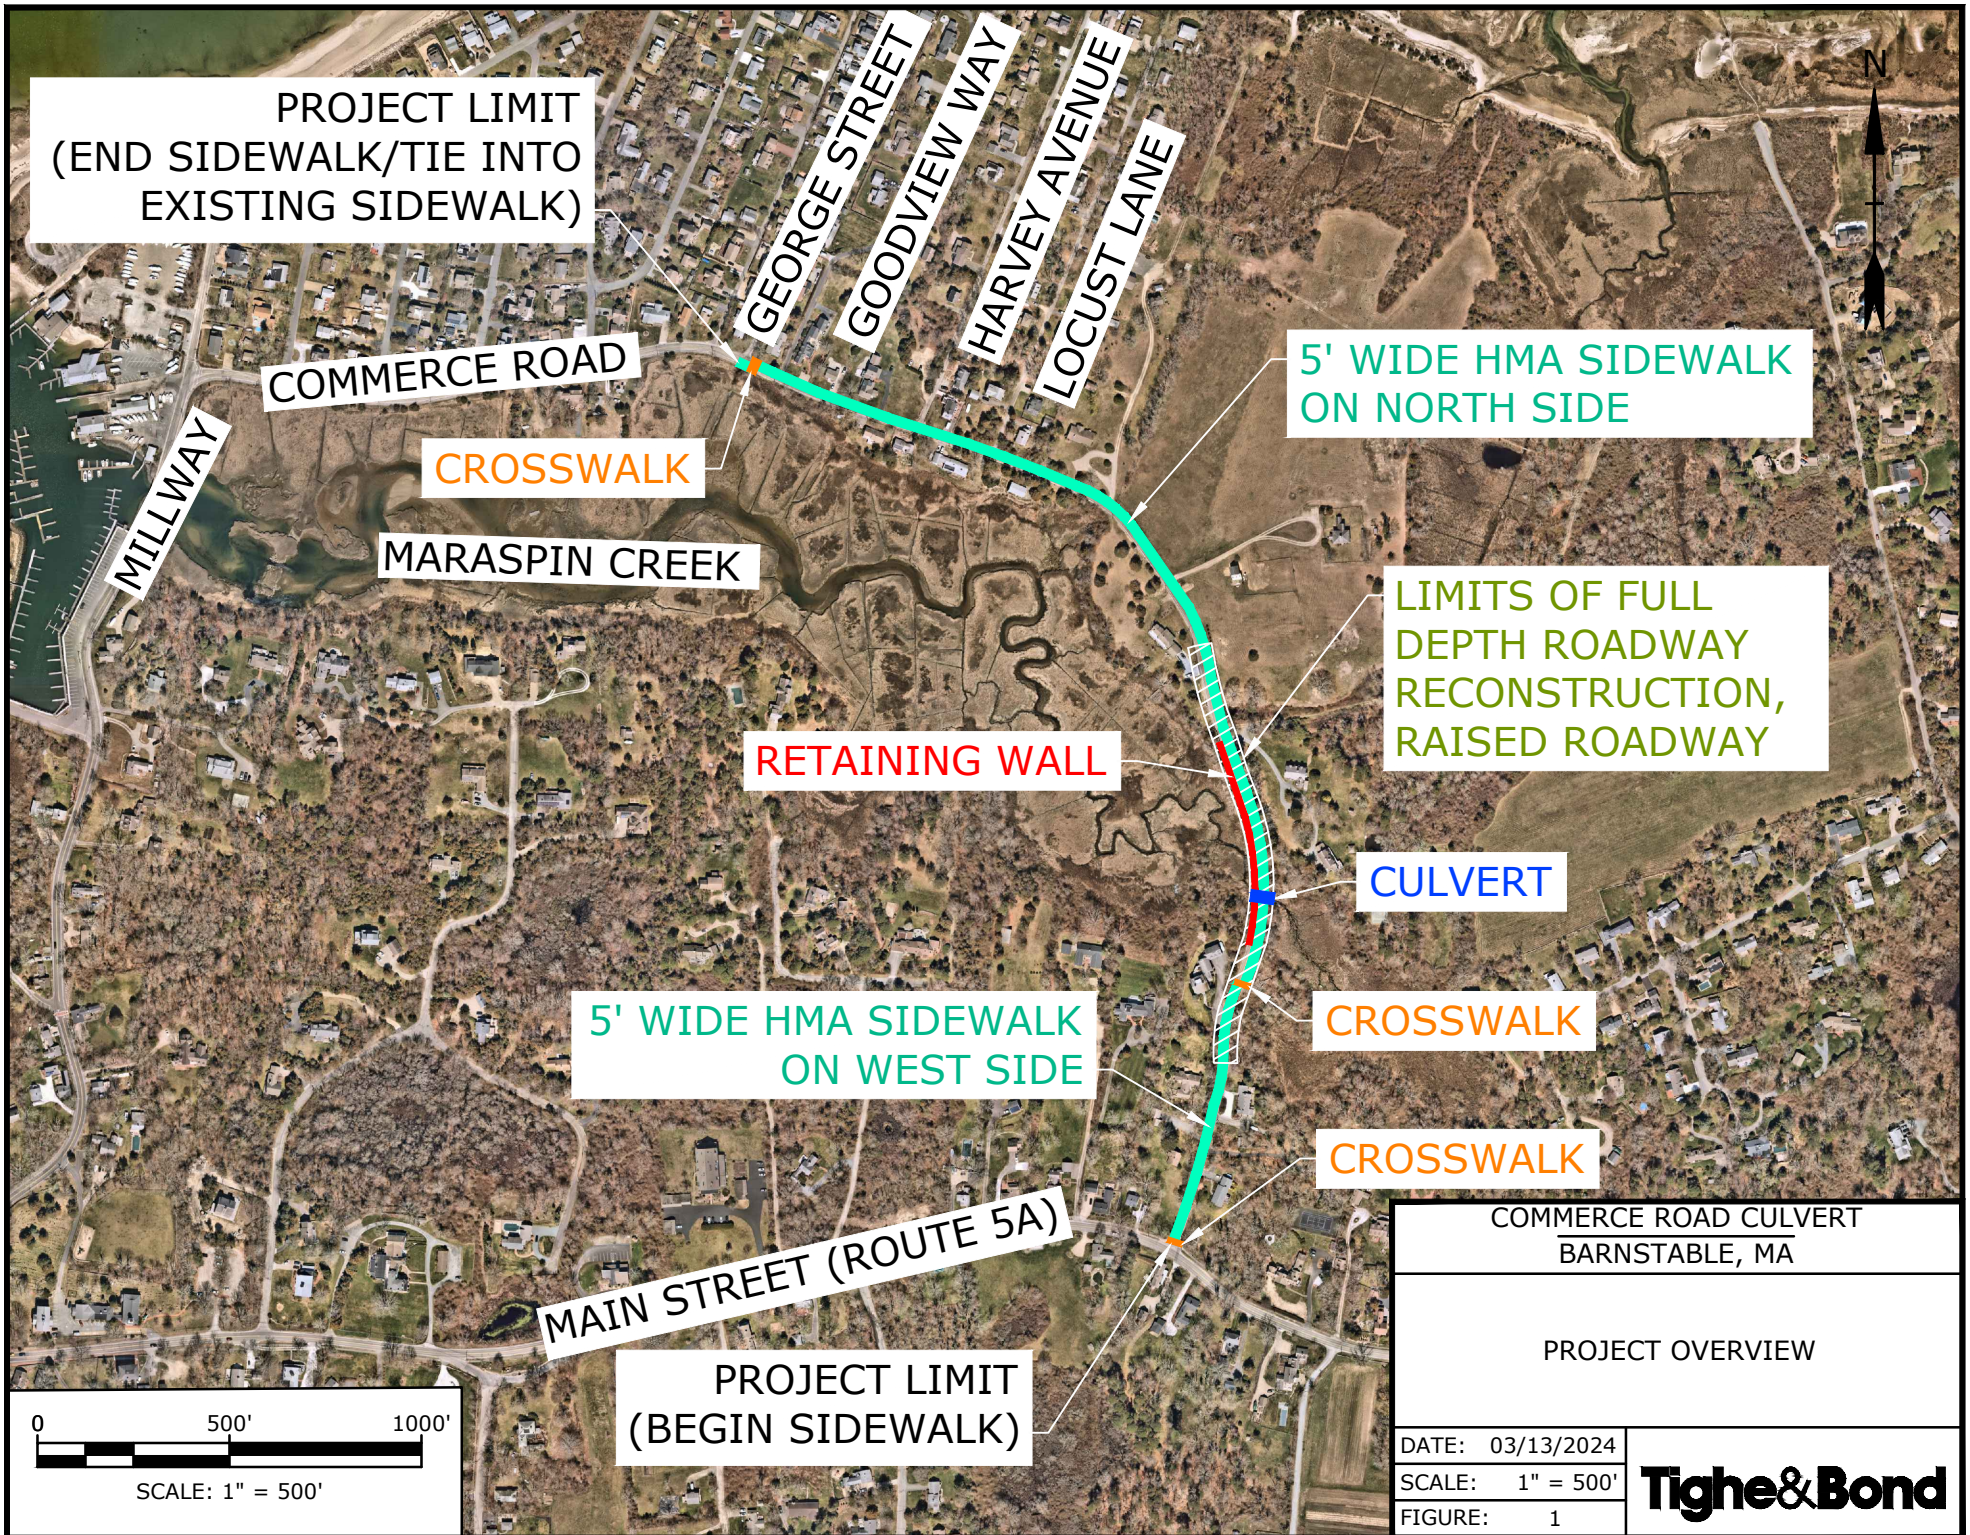

COMMERCE ROAD CULVERT
BARNSTABLE, MA

PROJECT OVERVIEW

DATE: 03/13/2024
SCALE: 1" = 500'
FIGURE: 1

